


1<sup>ST</sup> FLOOR (KITCHEN BLOCK) & MEZZANINE

FIRST FLOOR MAIN BLOCK

SECOND FLOOR

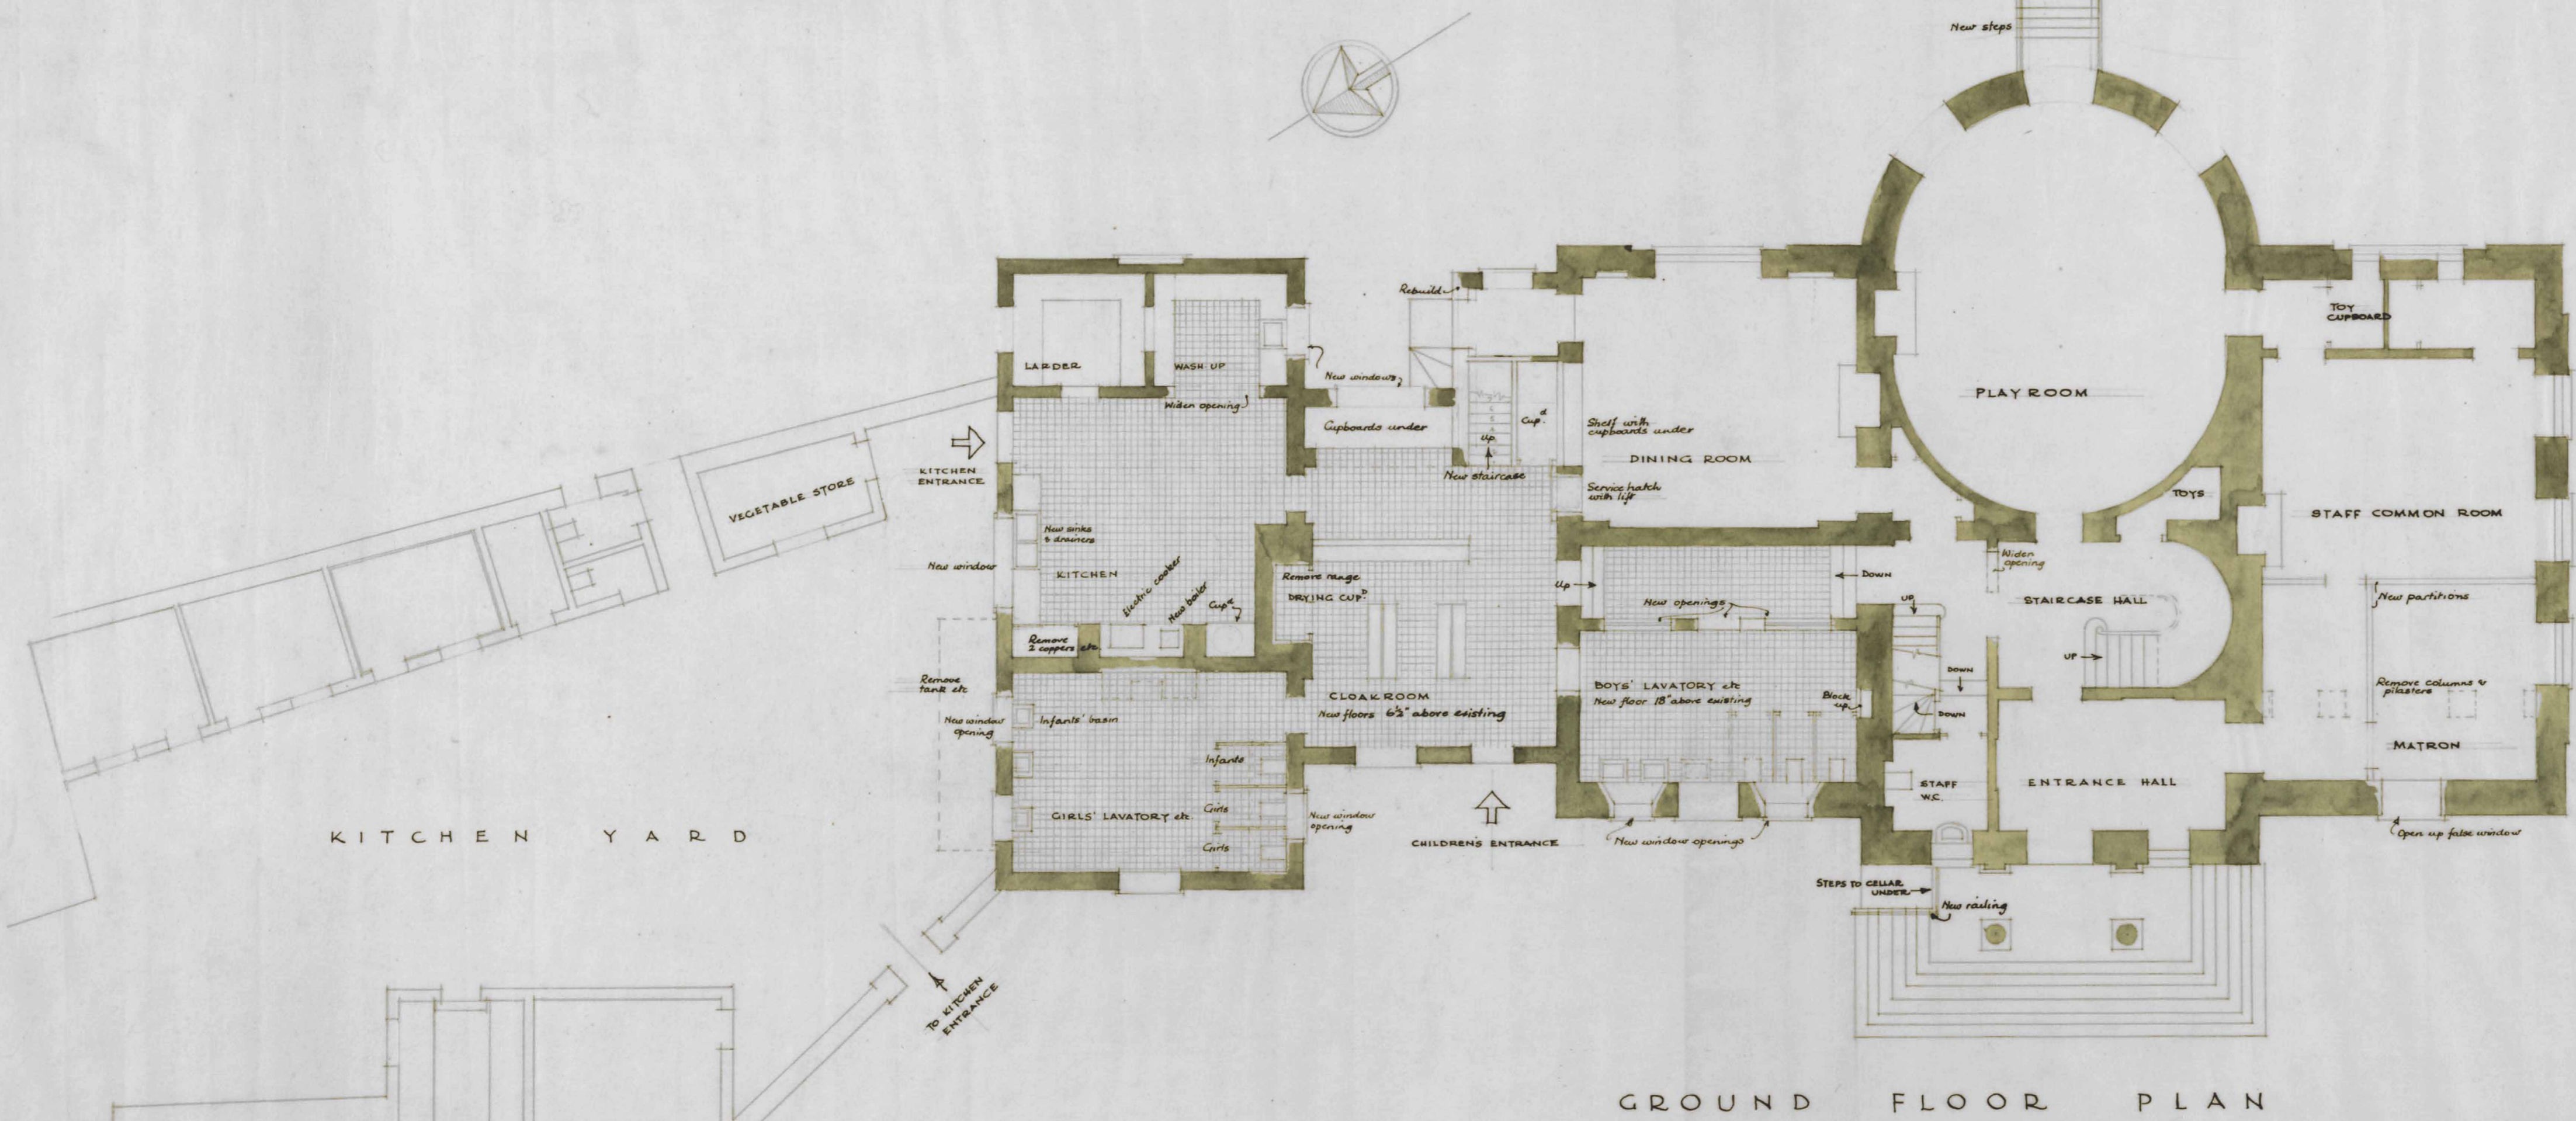

GROUND FLOOR PLAN

077 14210